


Implantation

Prescellements

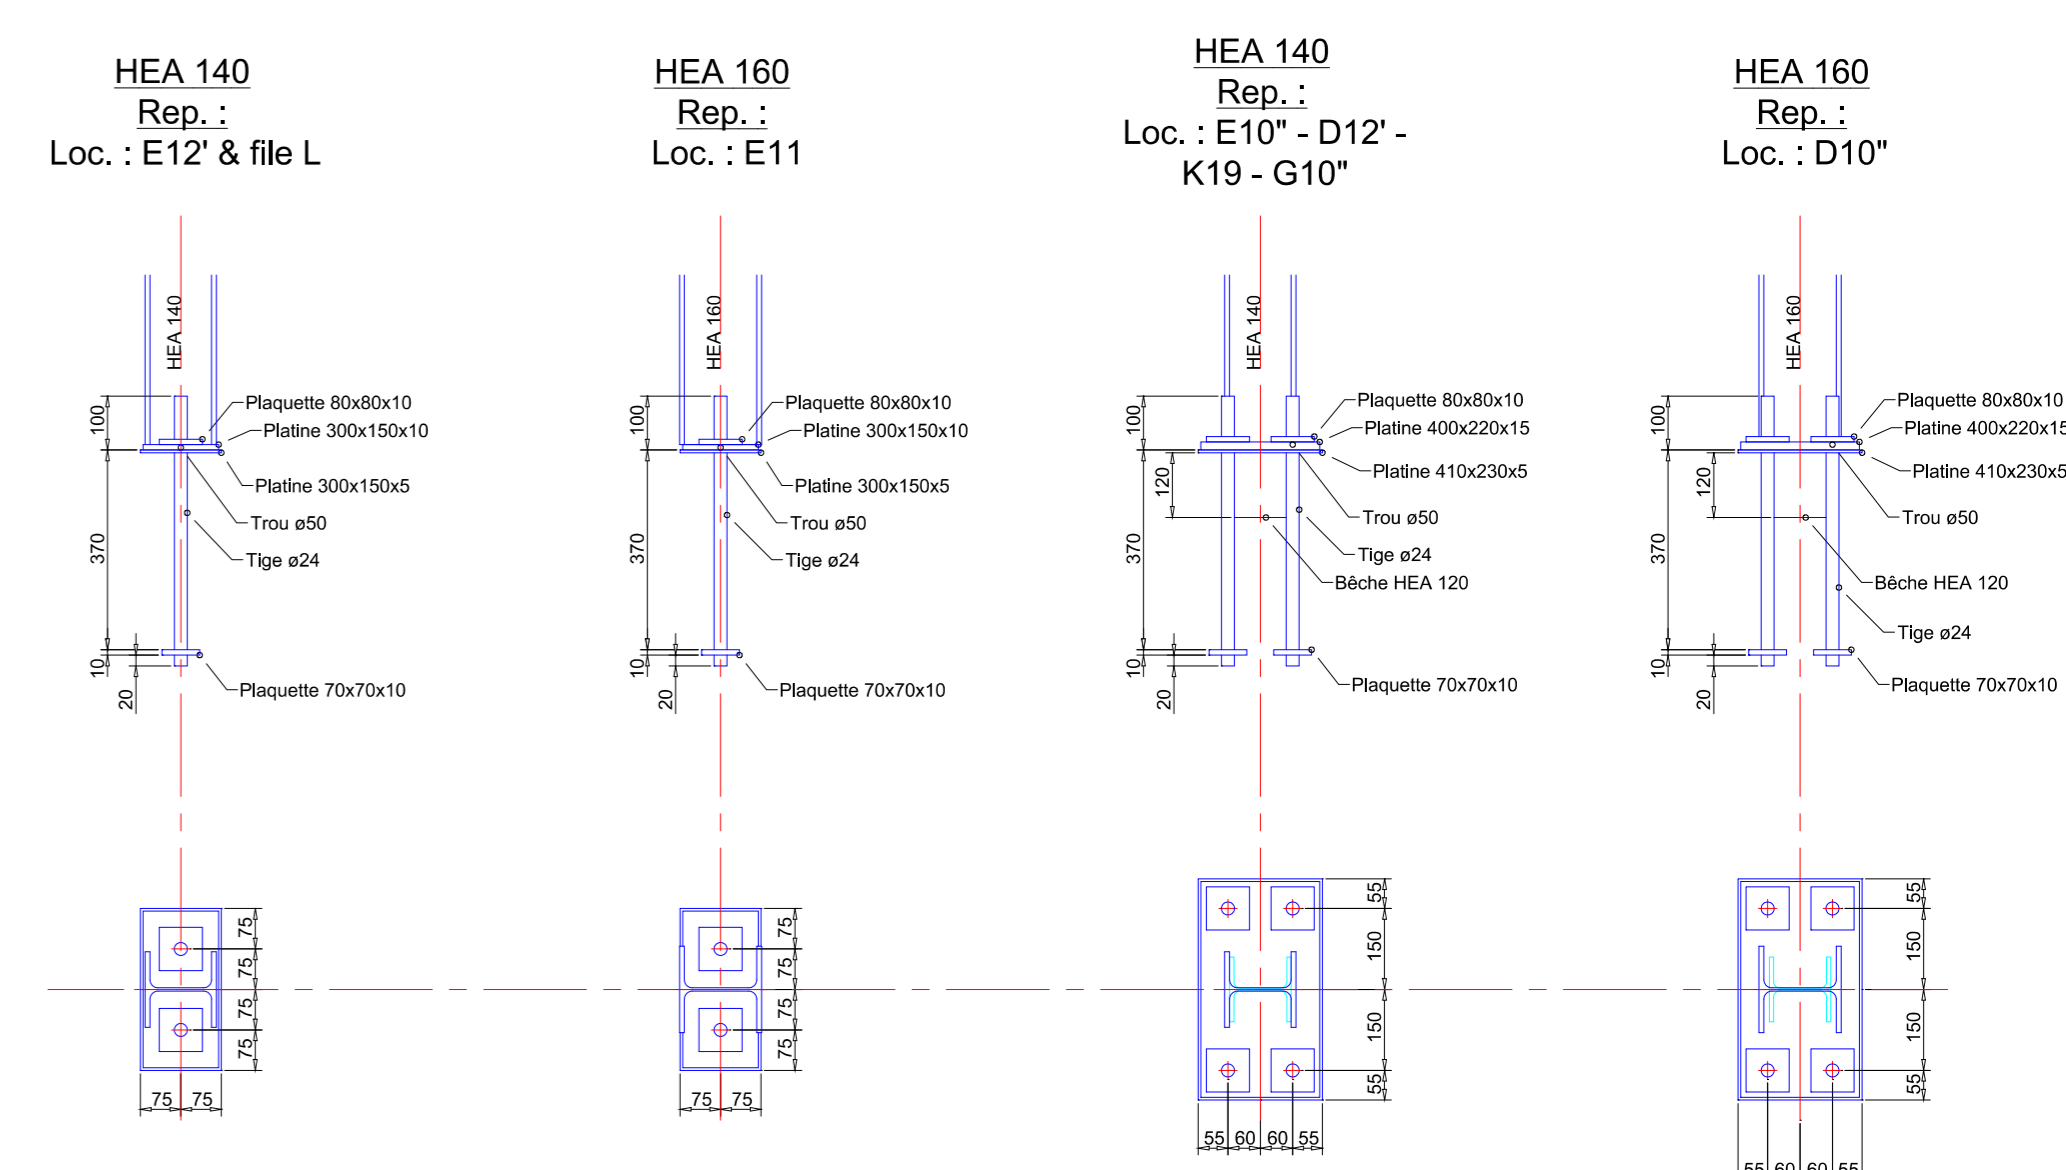

- Sol fini = 0.00
- Niveau arasé prescellés = -300
- Finition prescellés : brut
- Types d'ancrages qualité 4-6 (sauf indications contraires)


N°	Contenu	Date	Signature
1			
2			
N°	Contenu	Date	Signature
1			
2			
N°	Contenu	Date	Signature
1			
2			
IMPLANTATION

Plancher

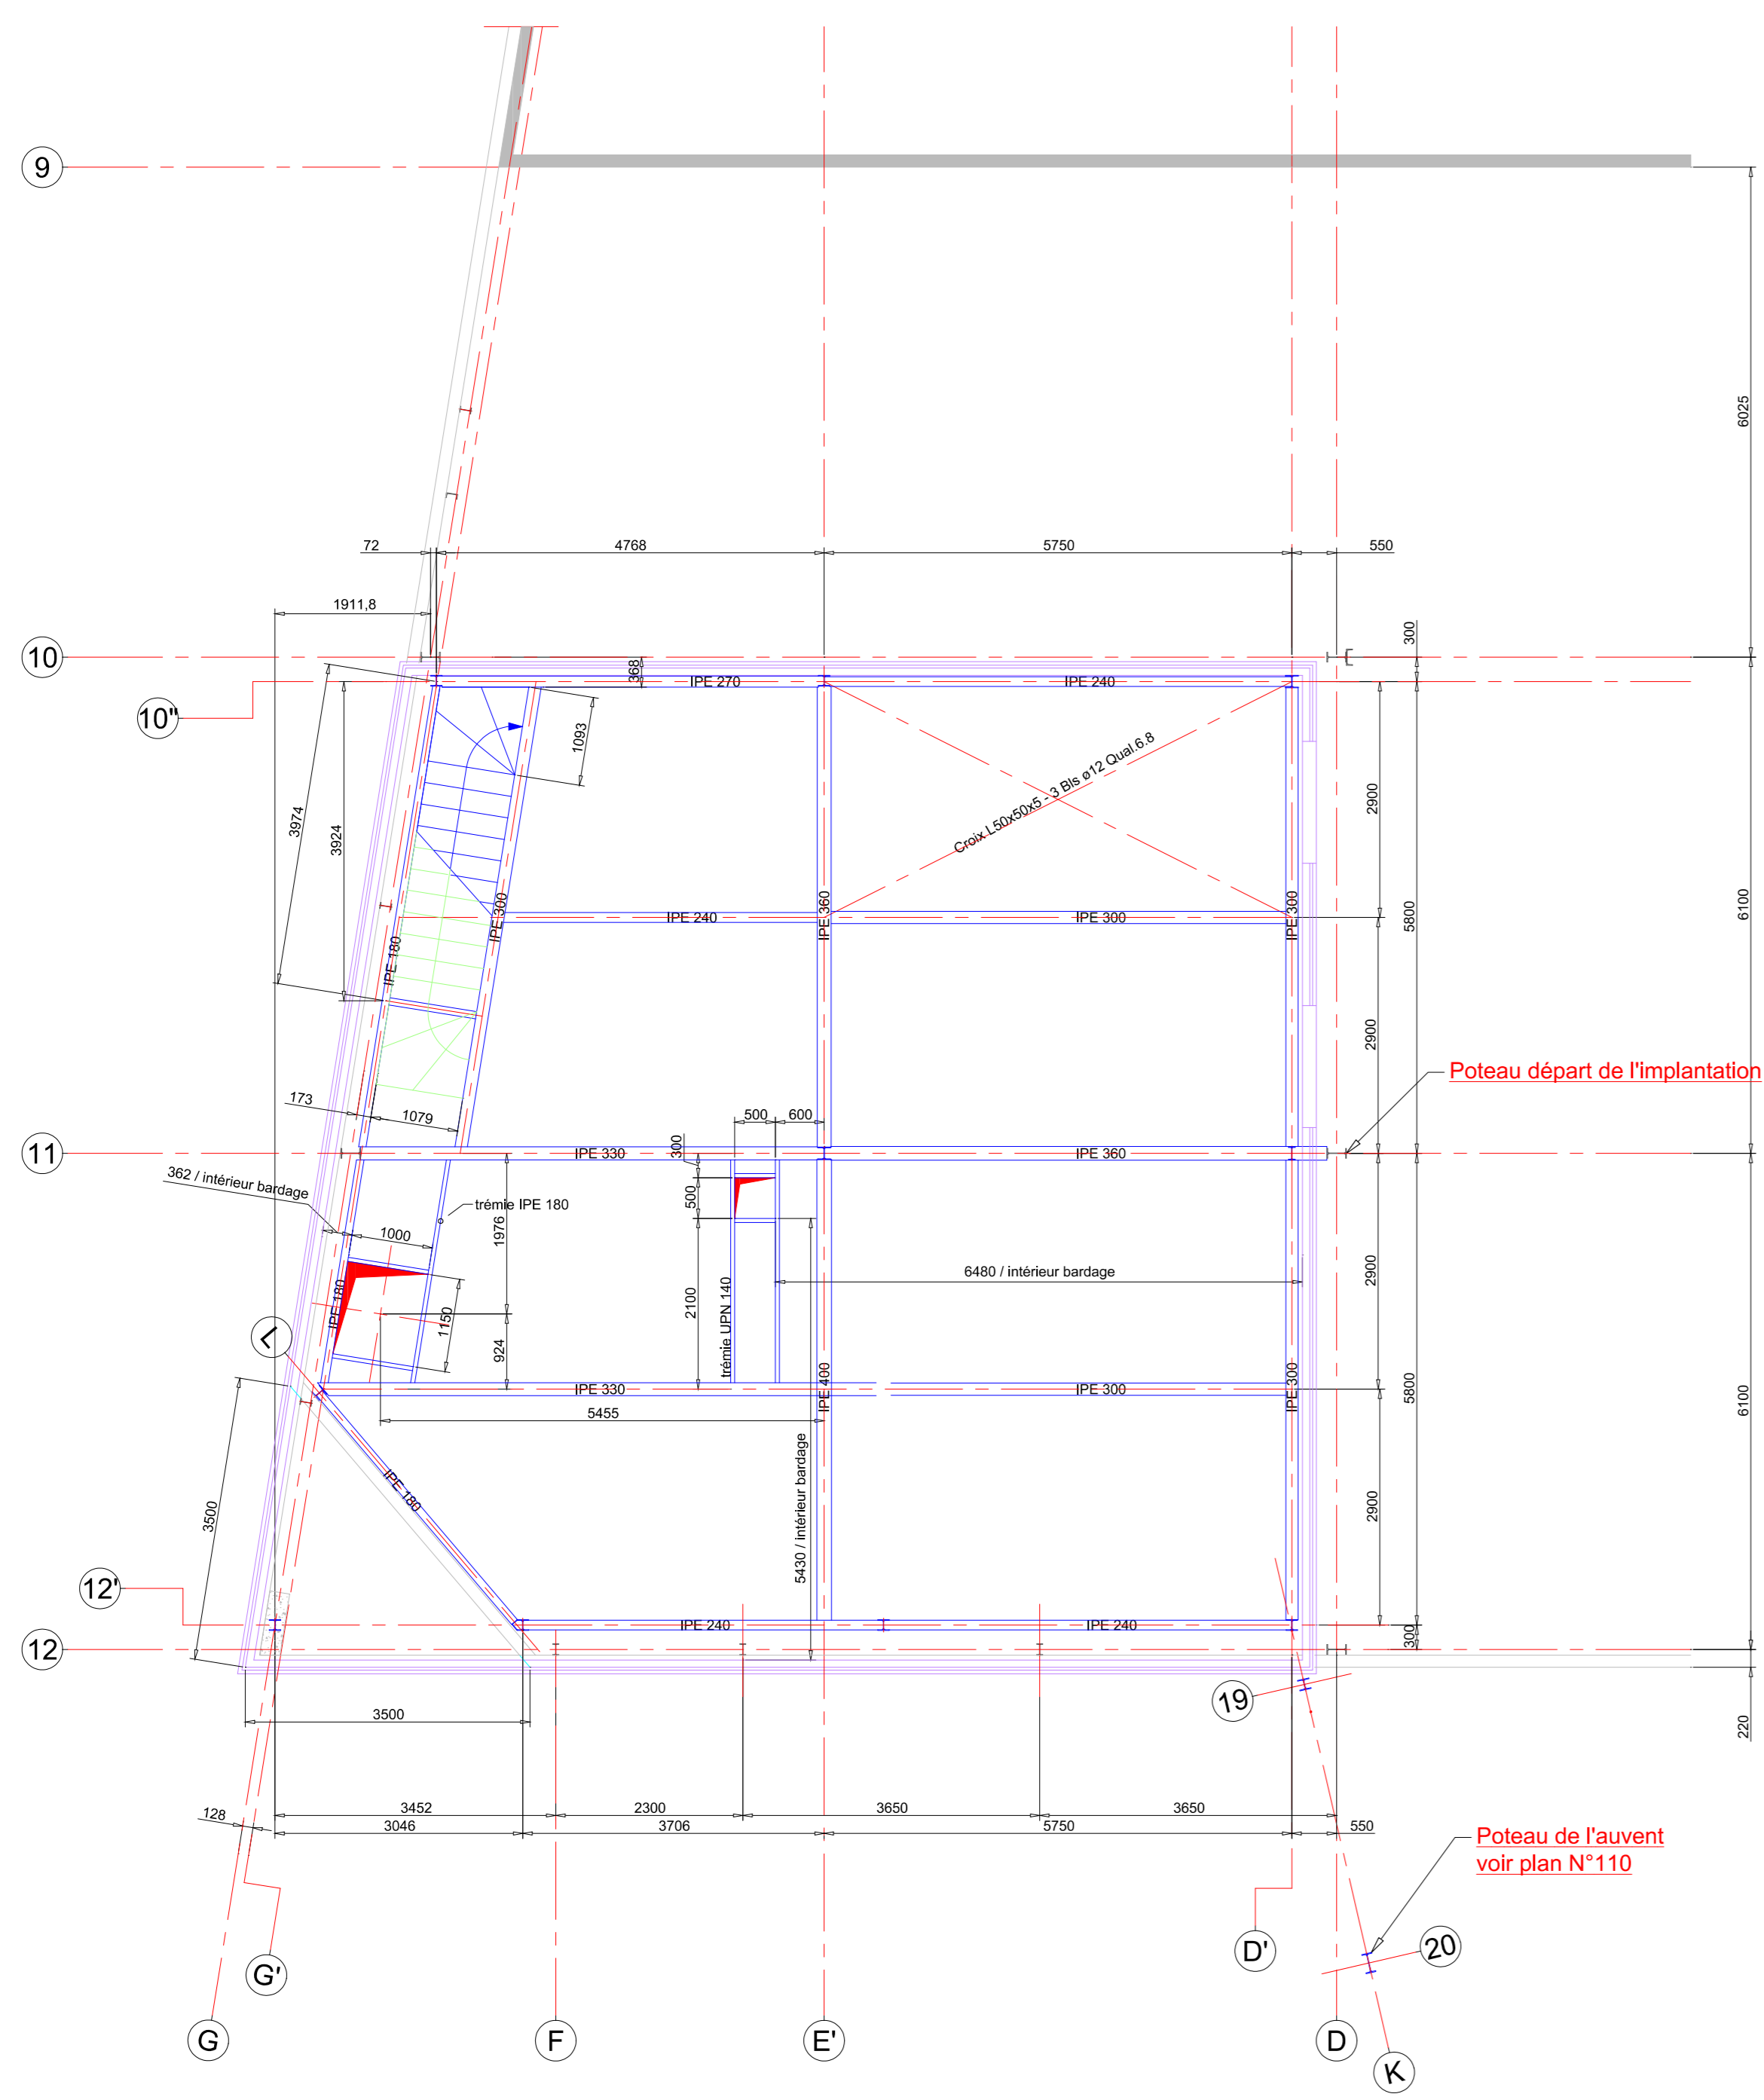








Vue en plan toiture

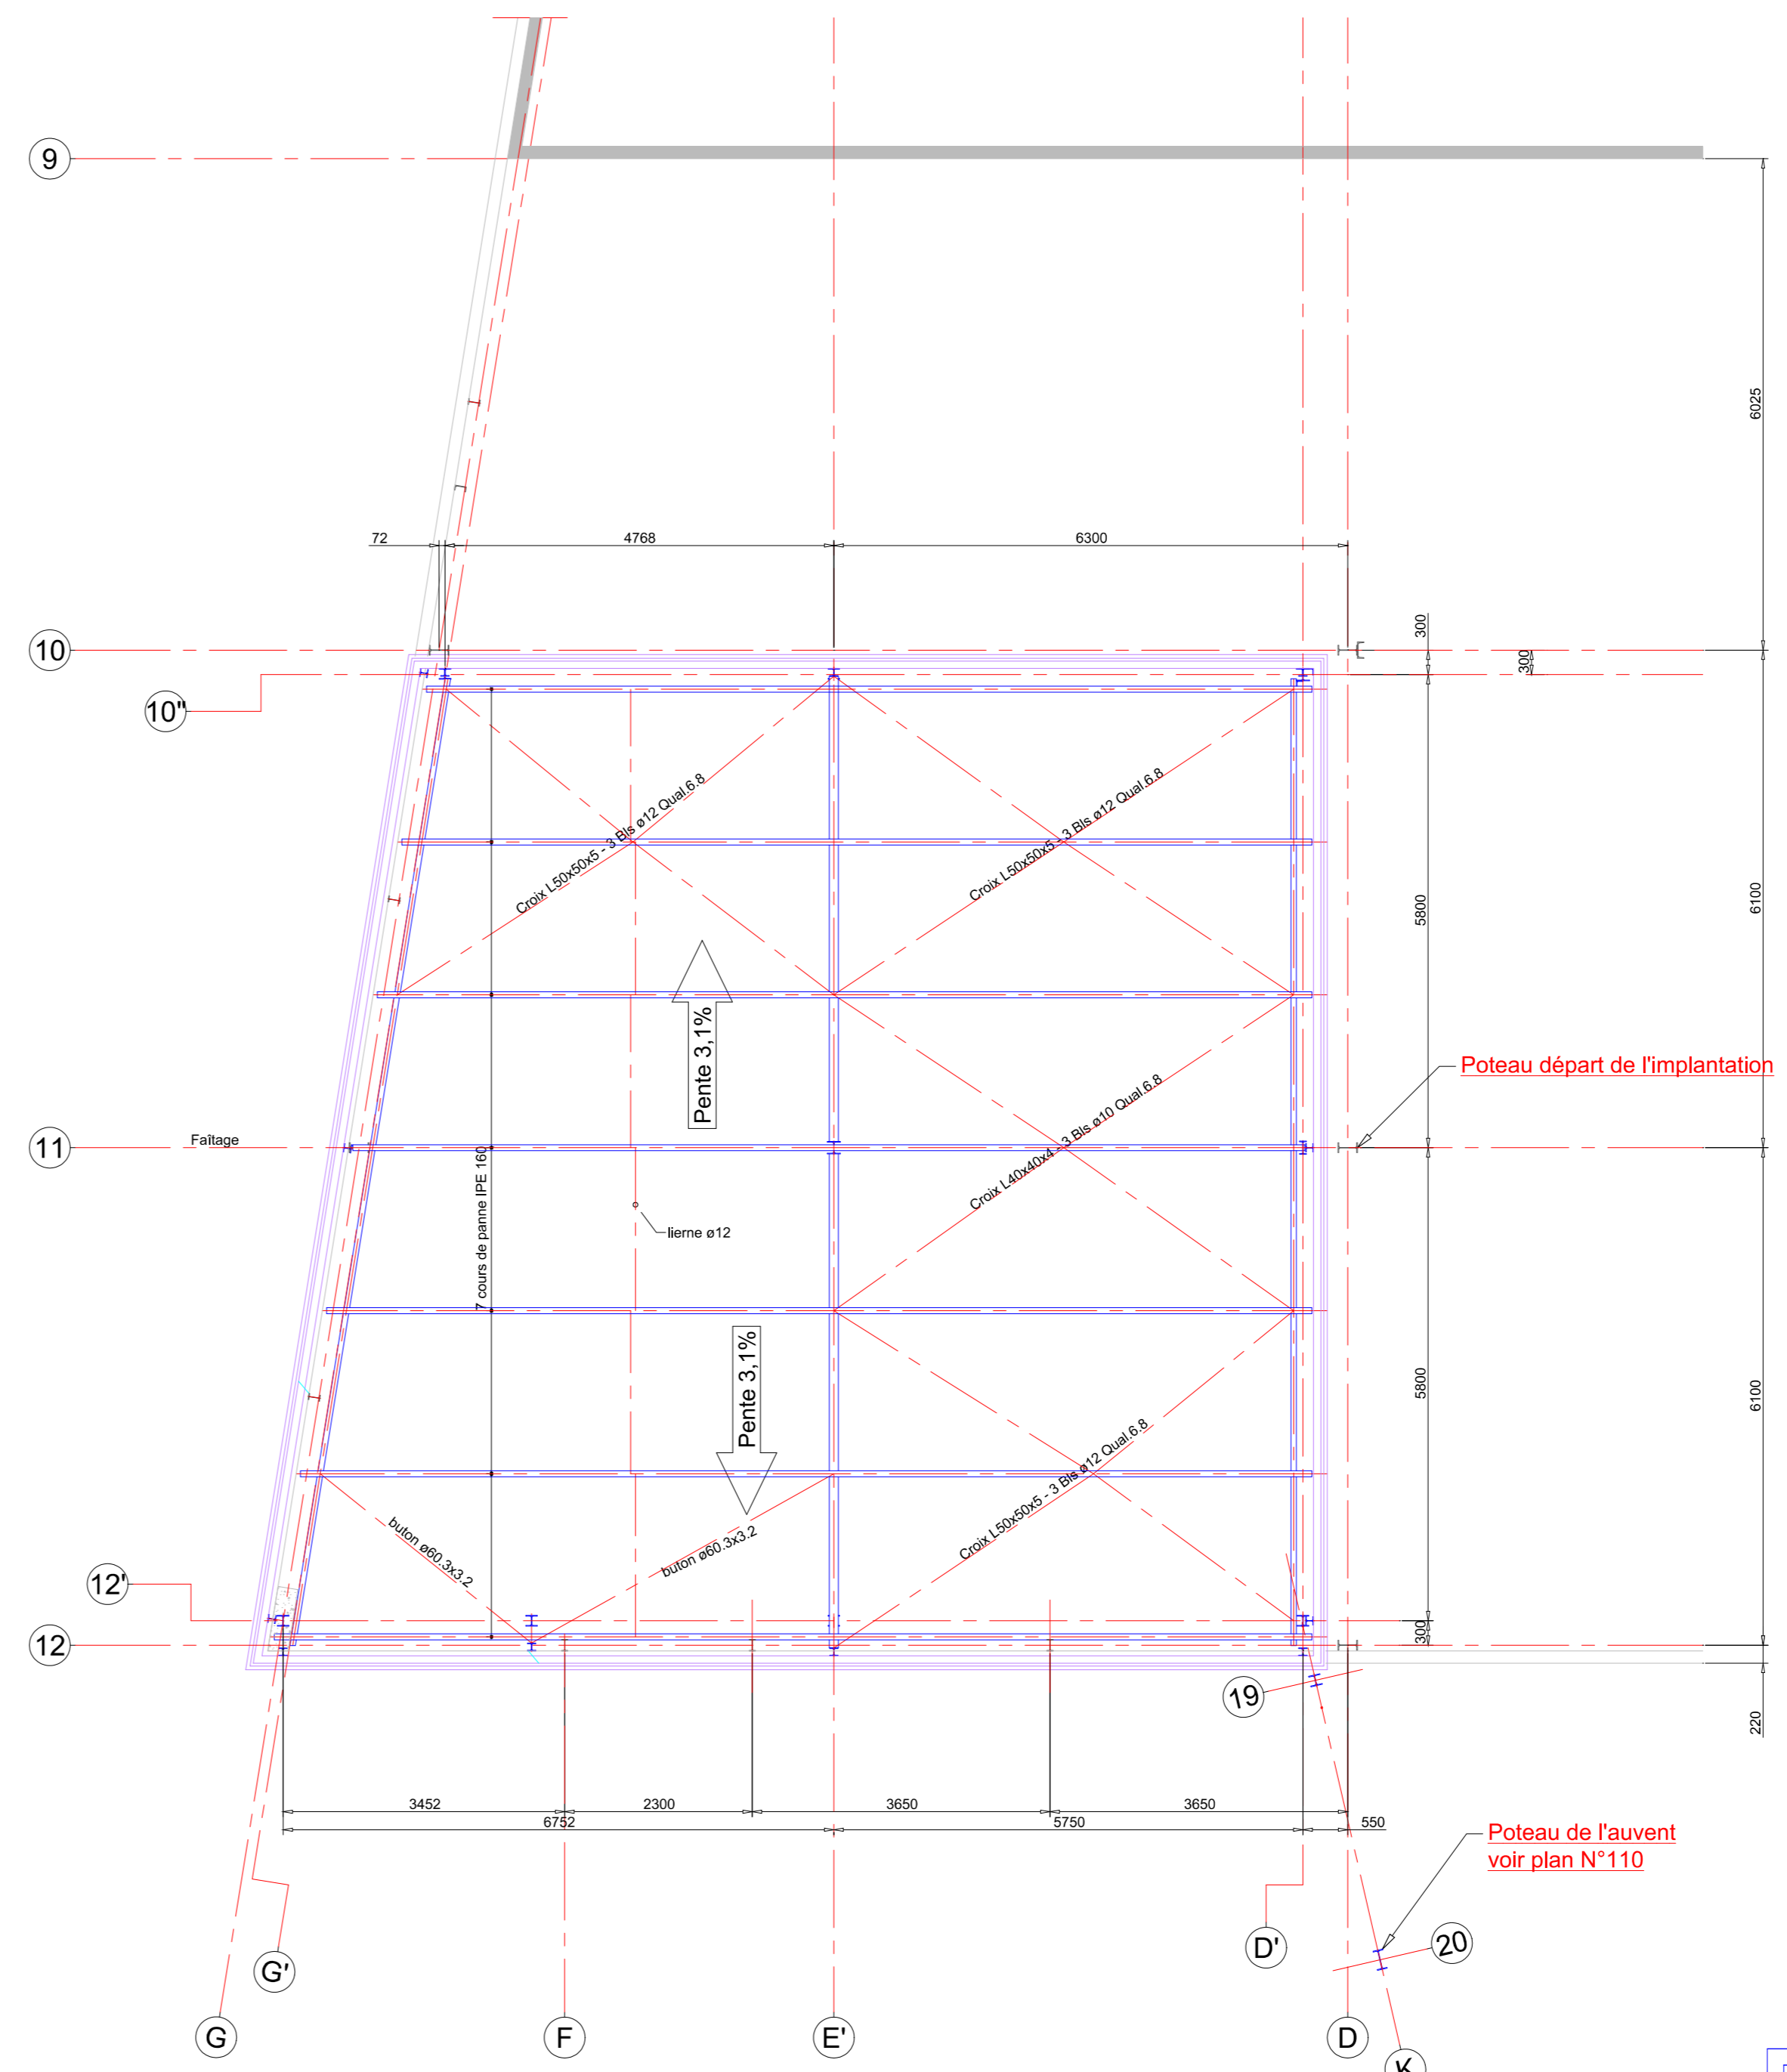

1				
2				
3				
4				
5				
6				
7				
8	06/2006	Déplacement de l'axe 4 par des colonnes	M.P.	M.P.
9	06/2006	PREMIERE EDITION	M.P.	M.P.
10				
11				
N° COMMANDE	N° PLAN
ED-ELLE	
1/50	

VUES EN PLAN

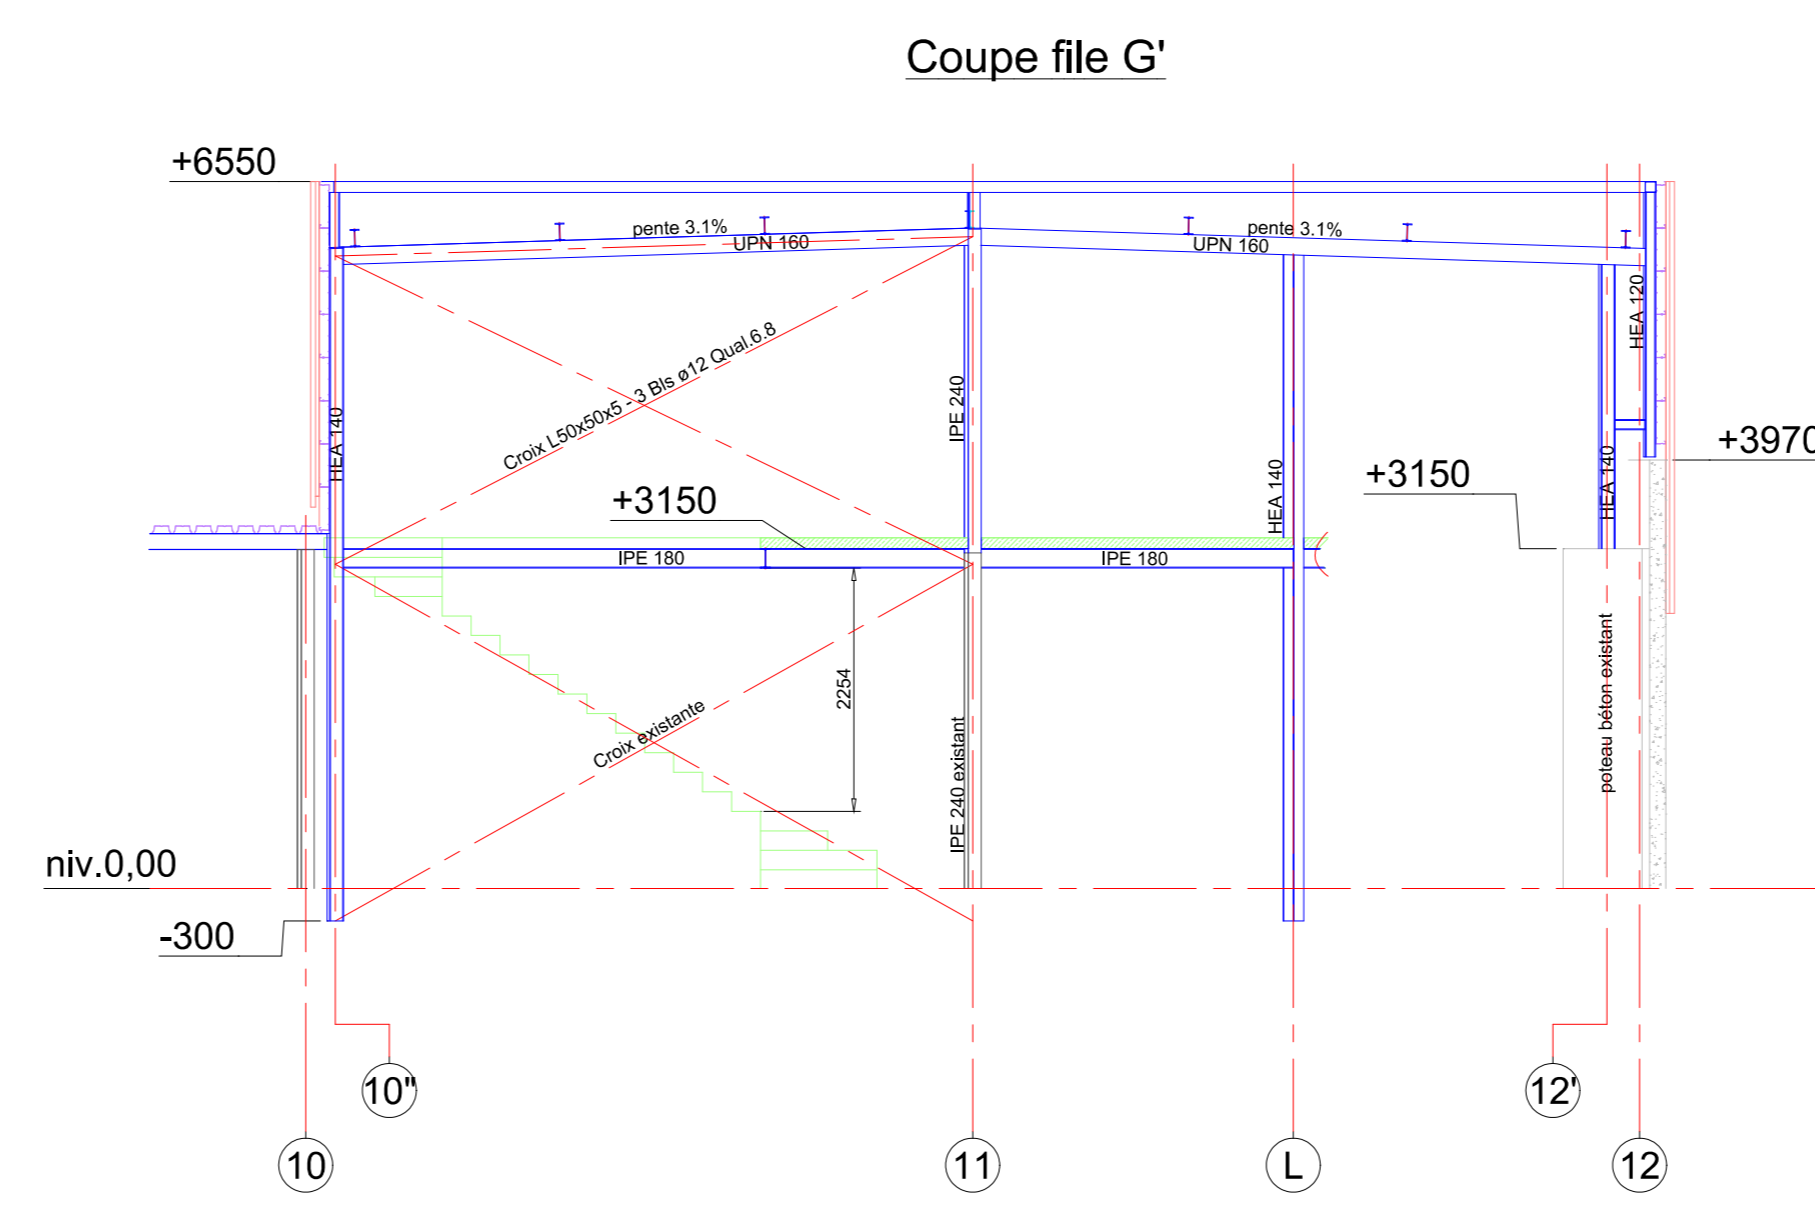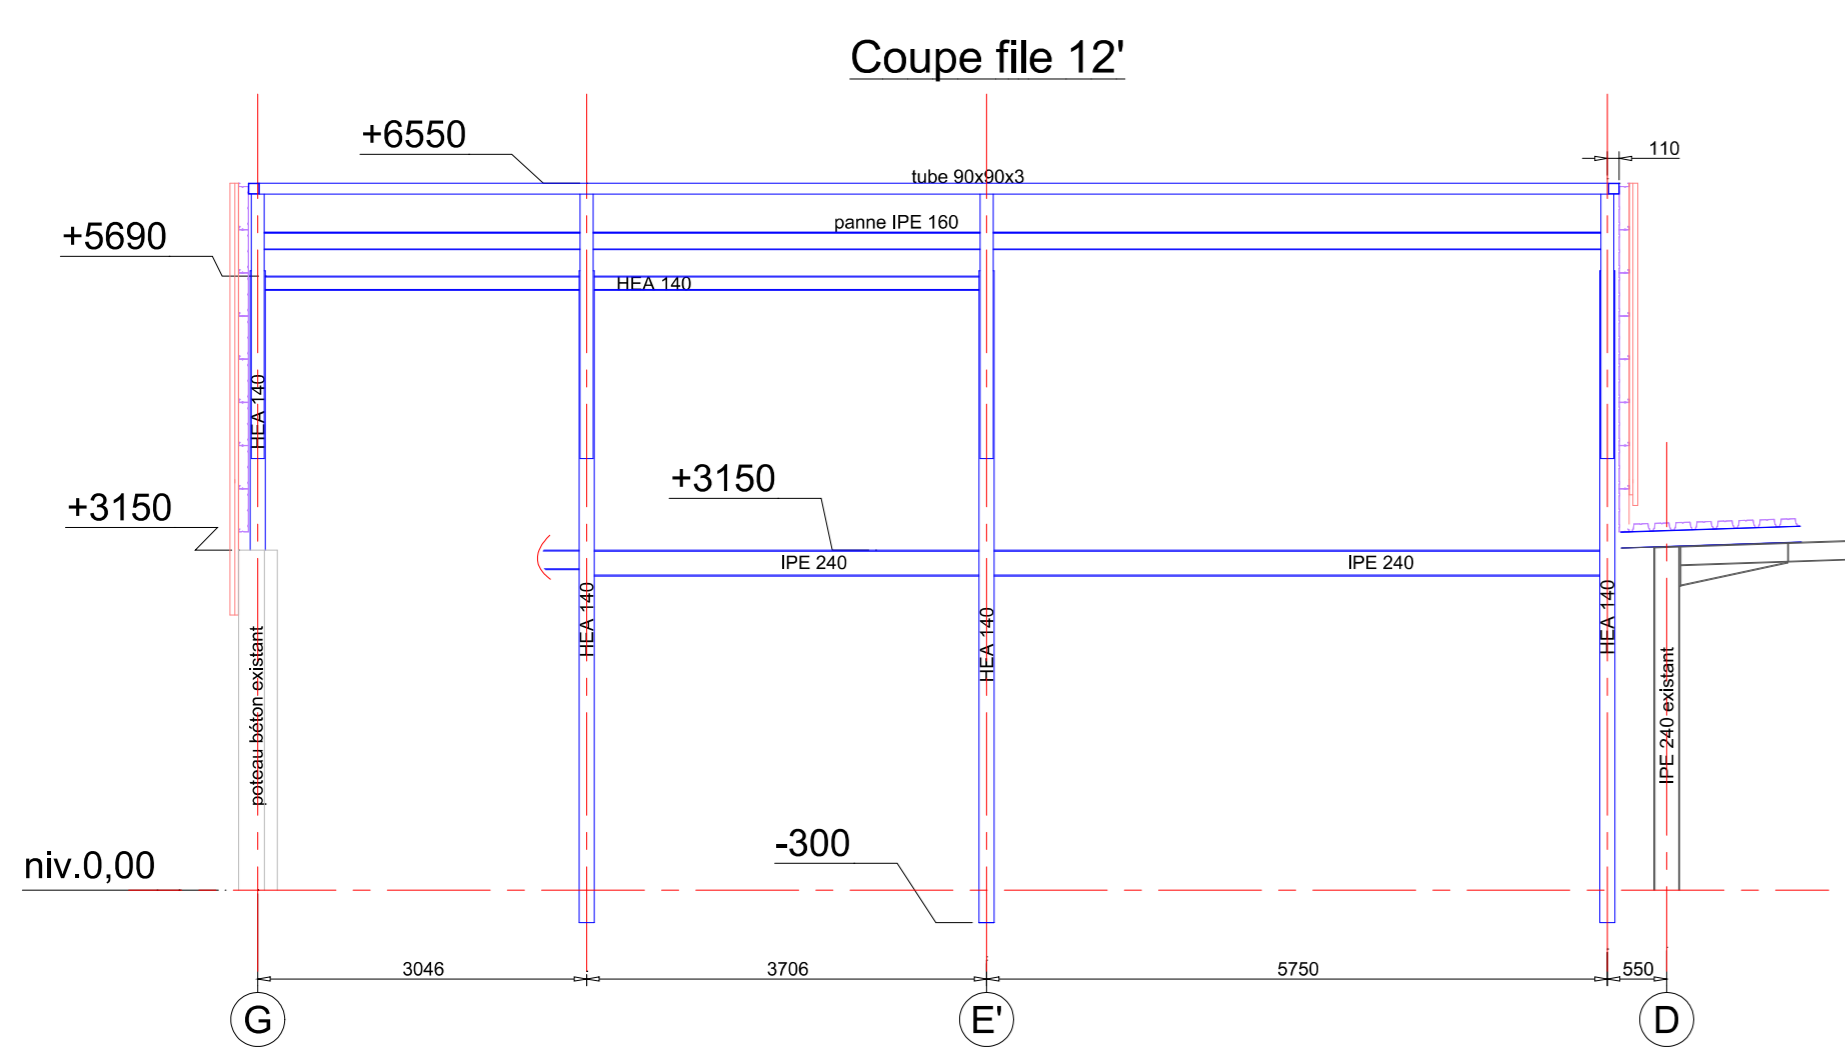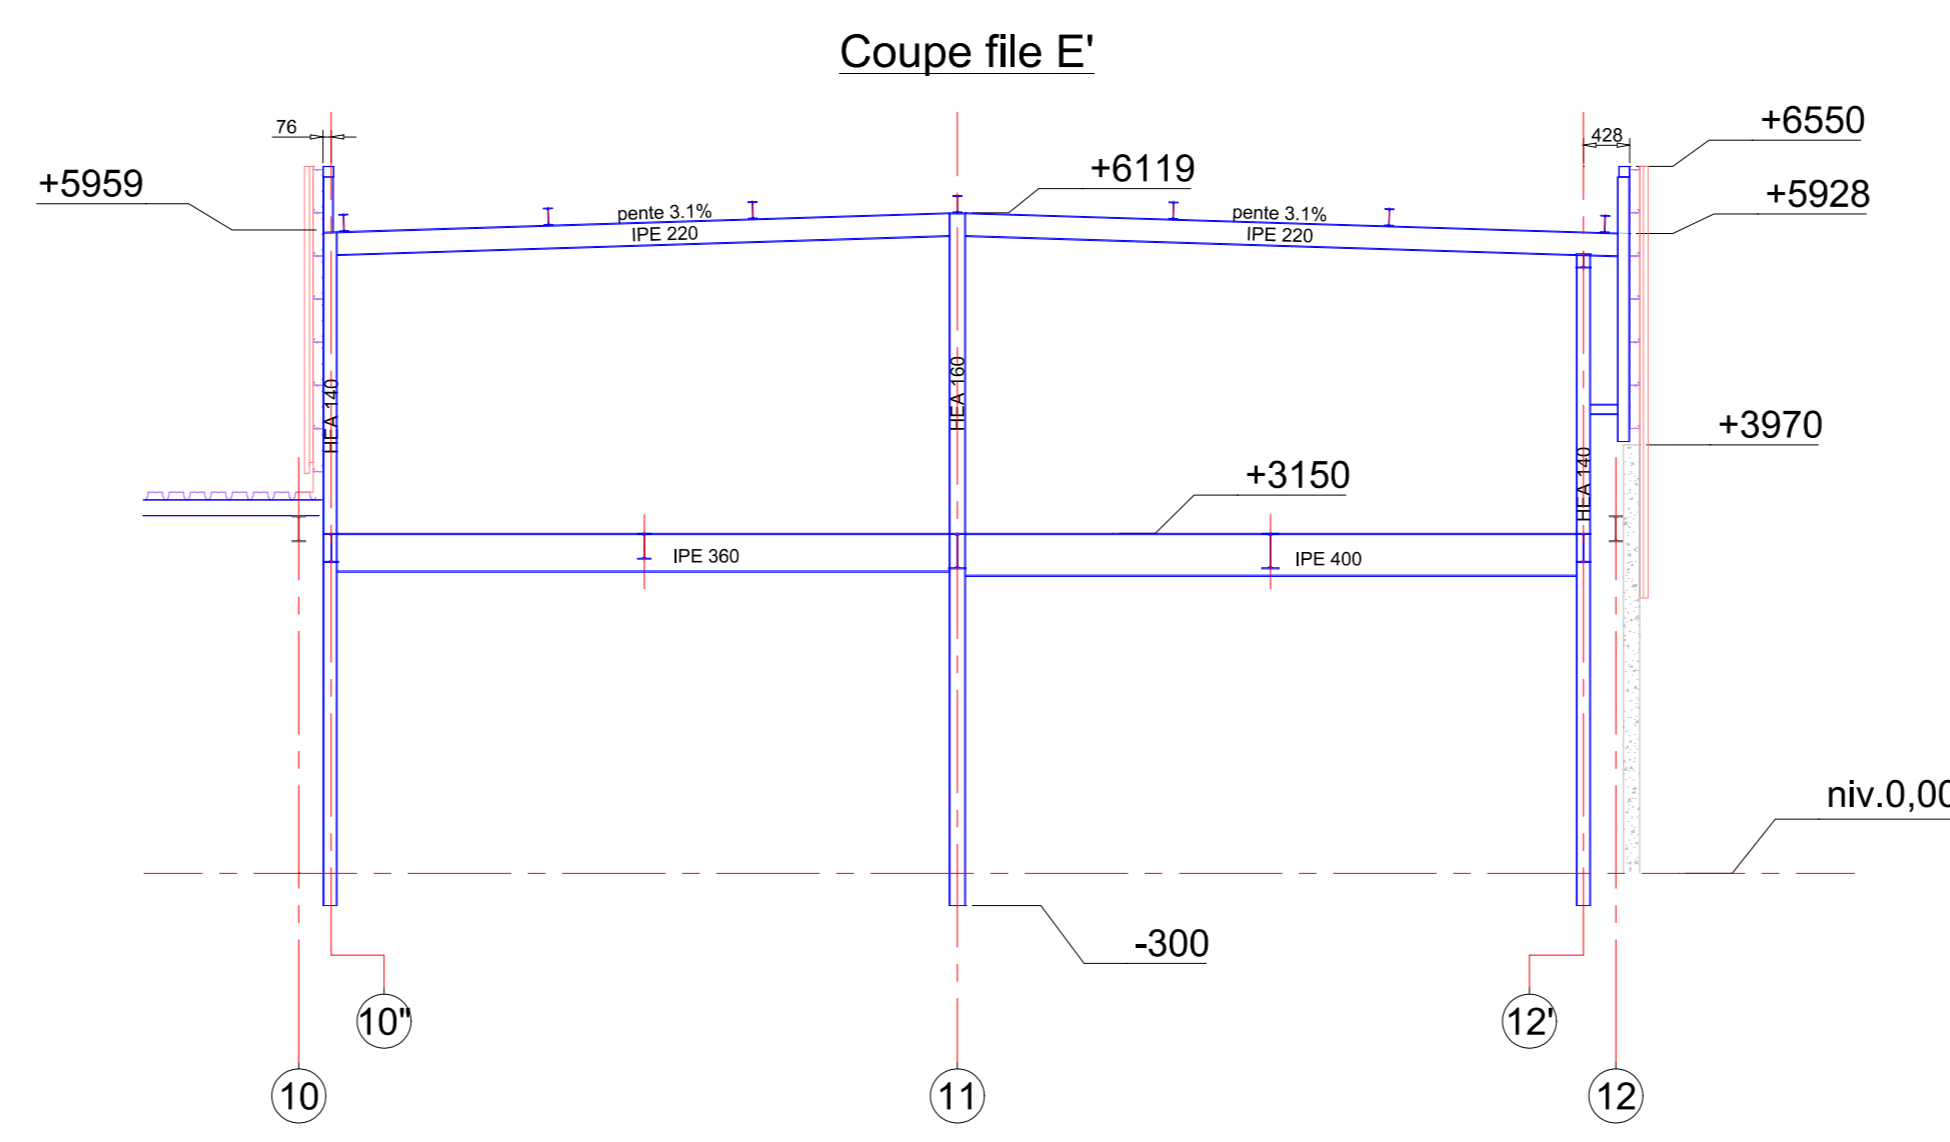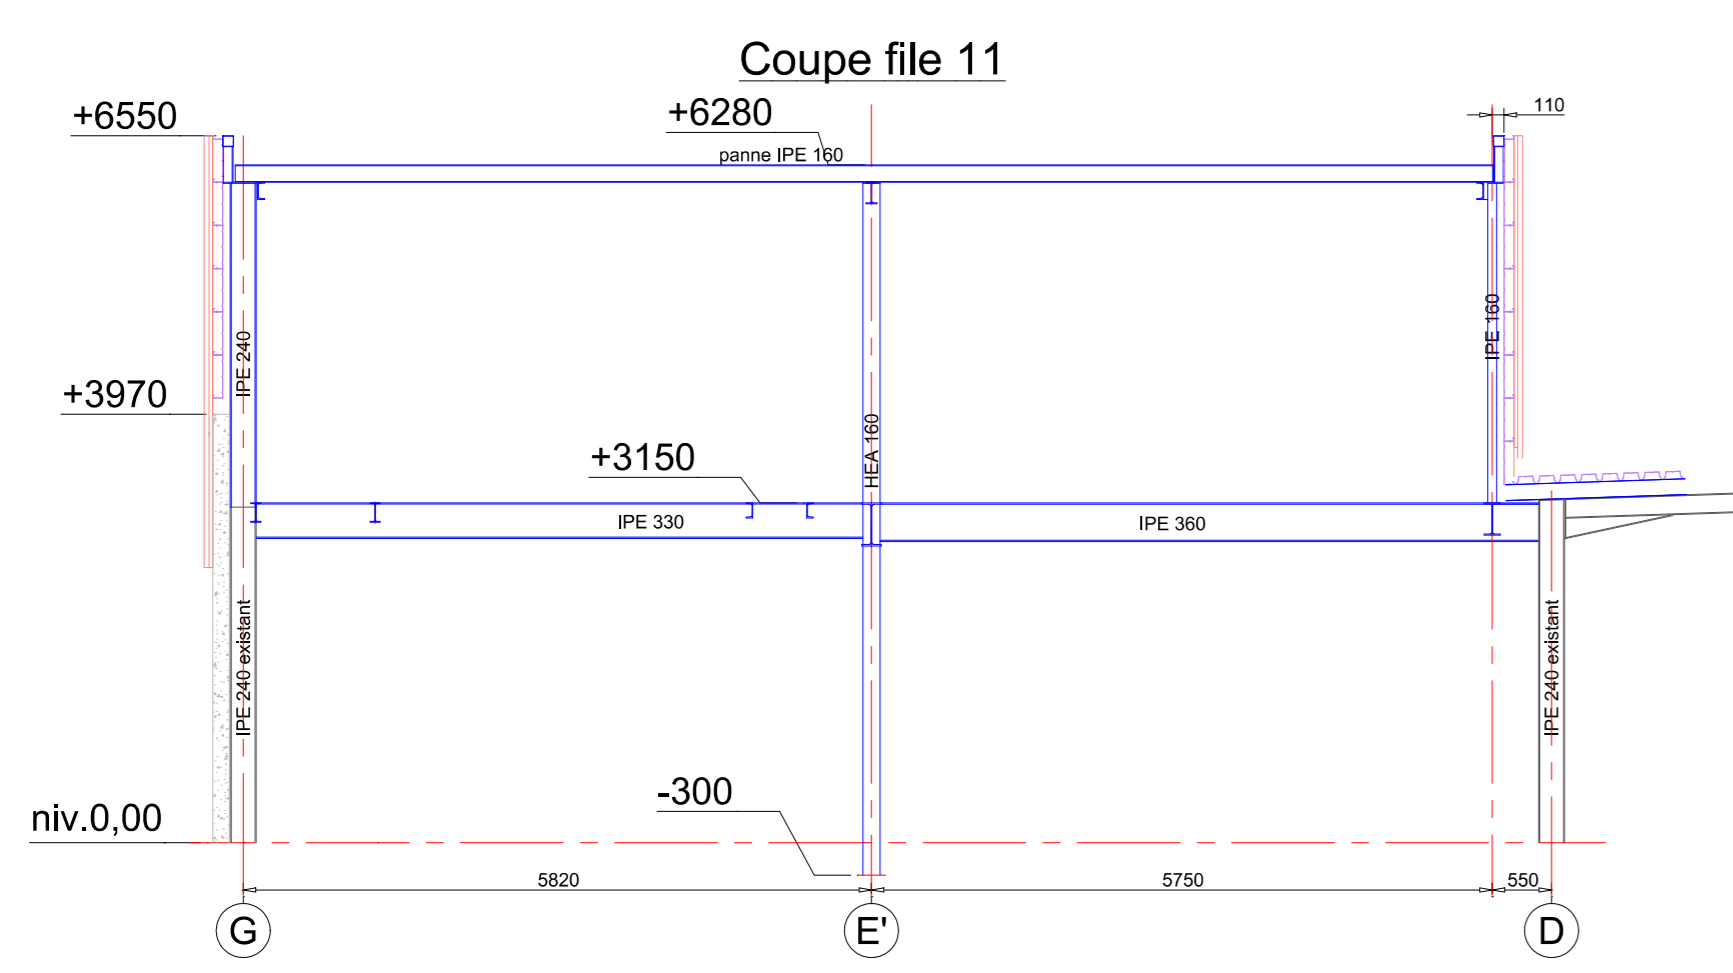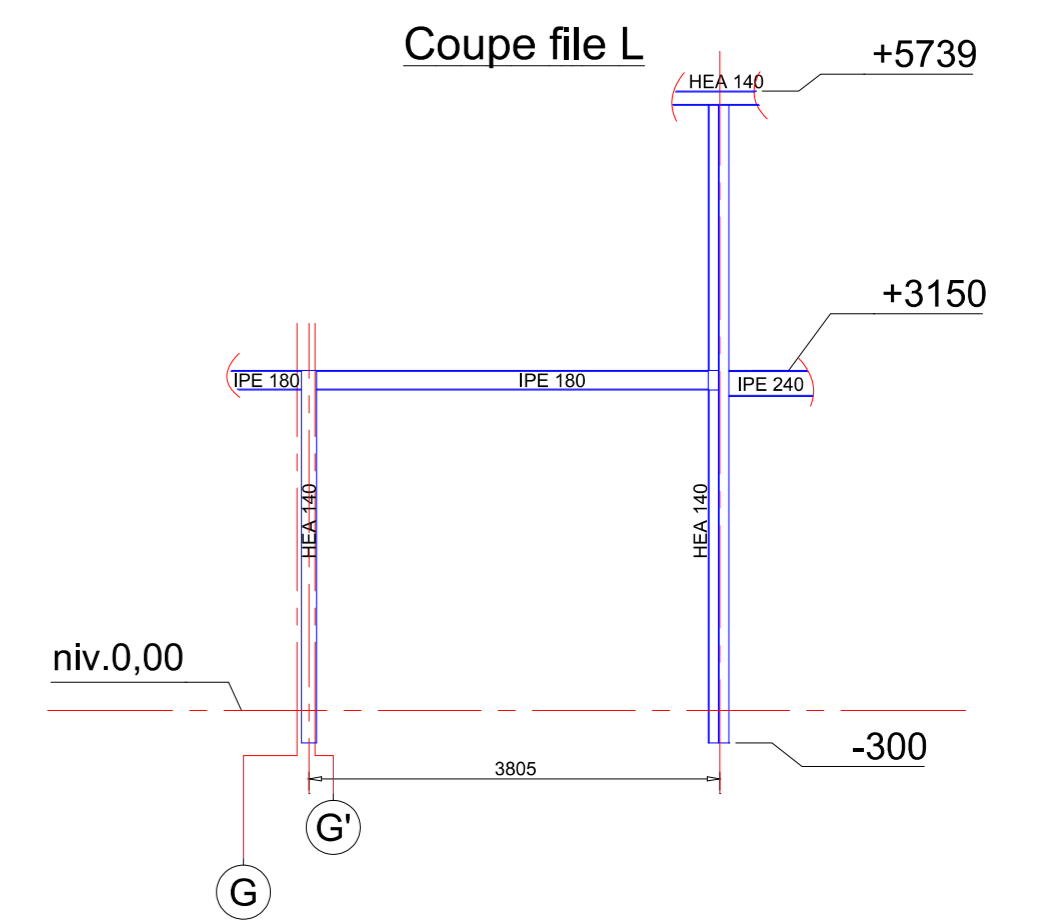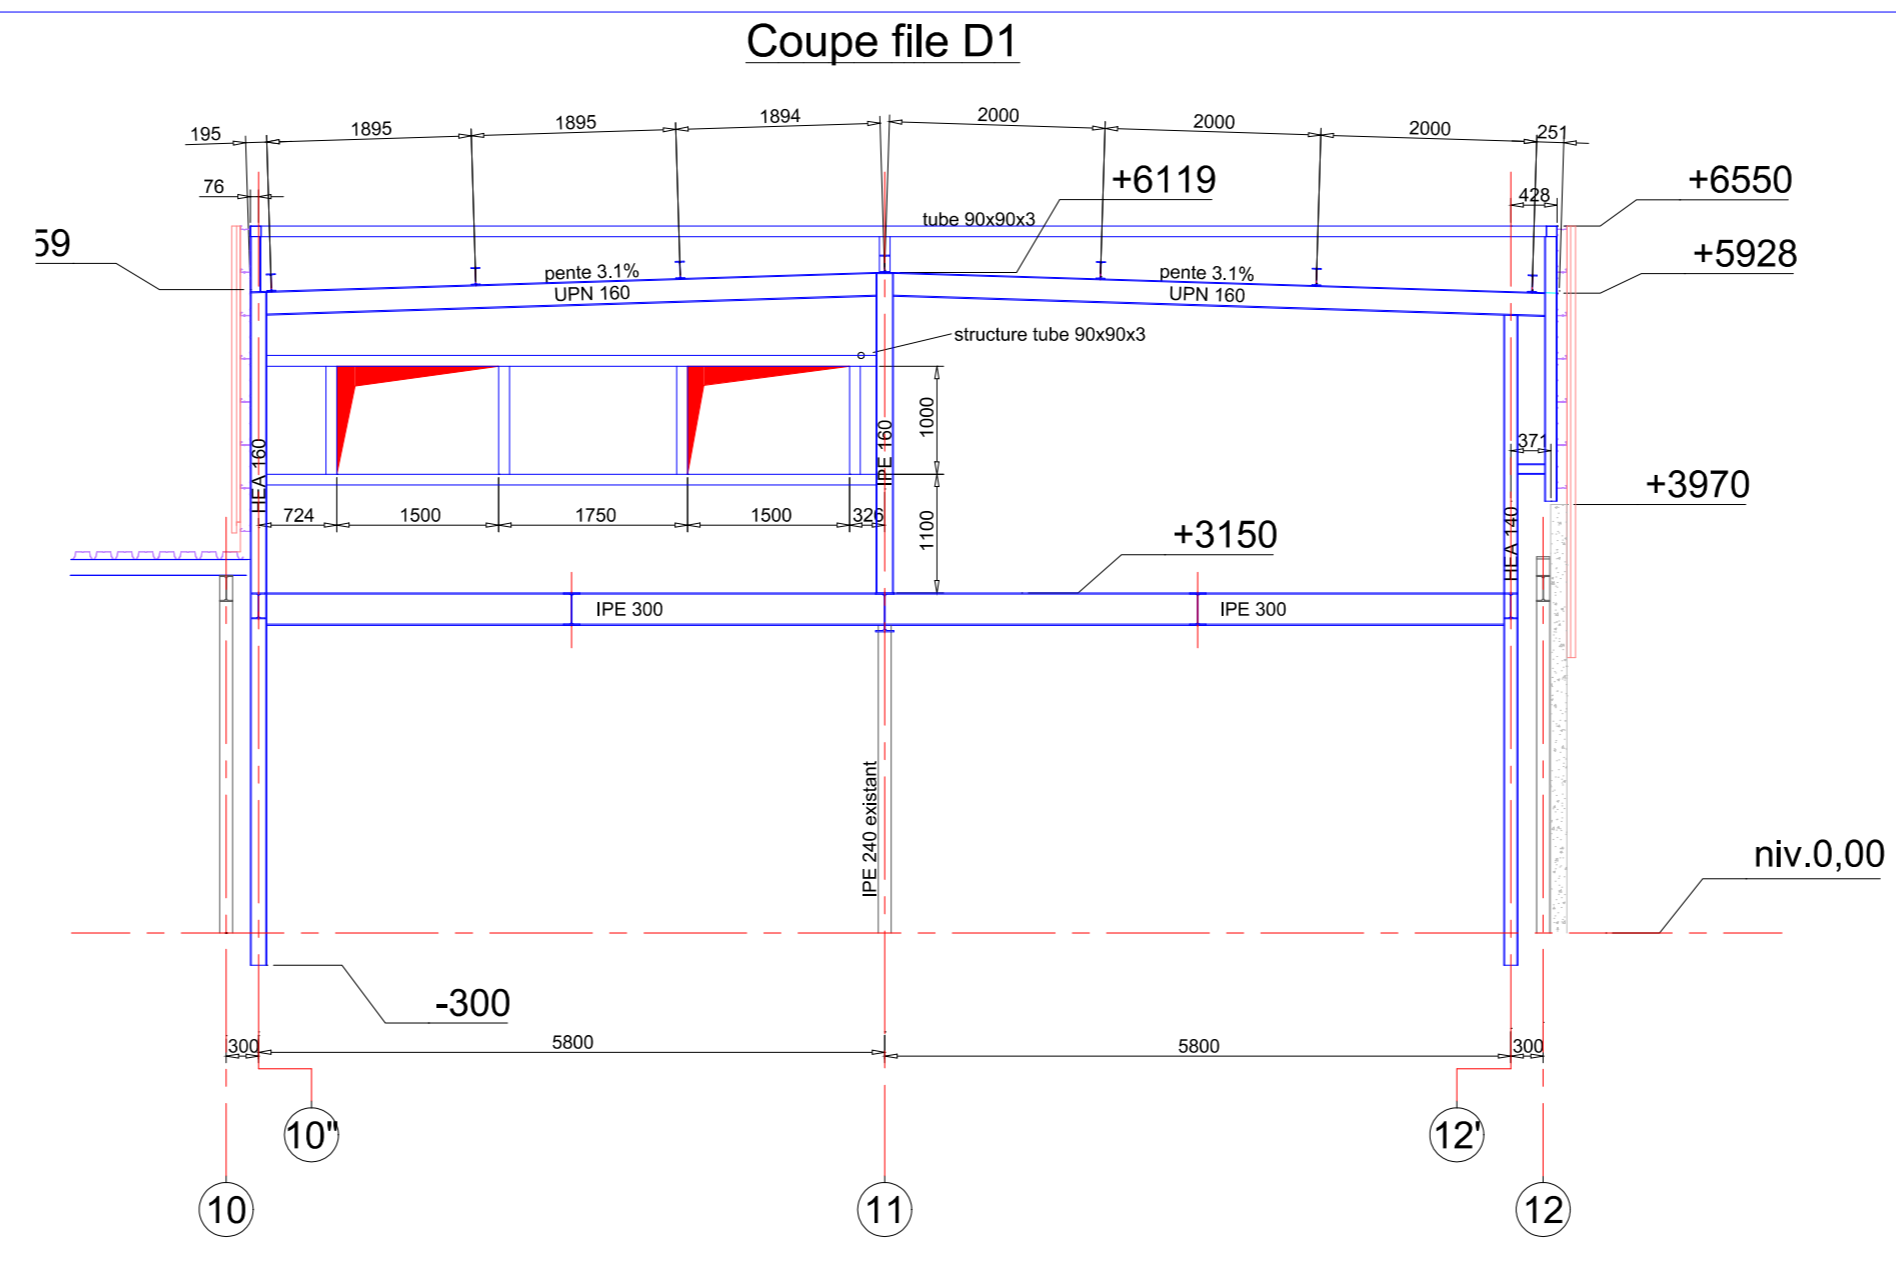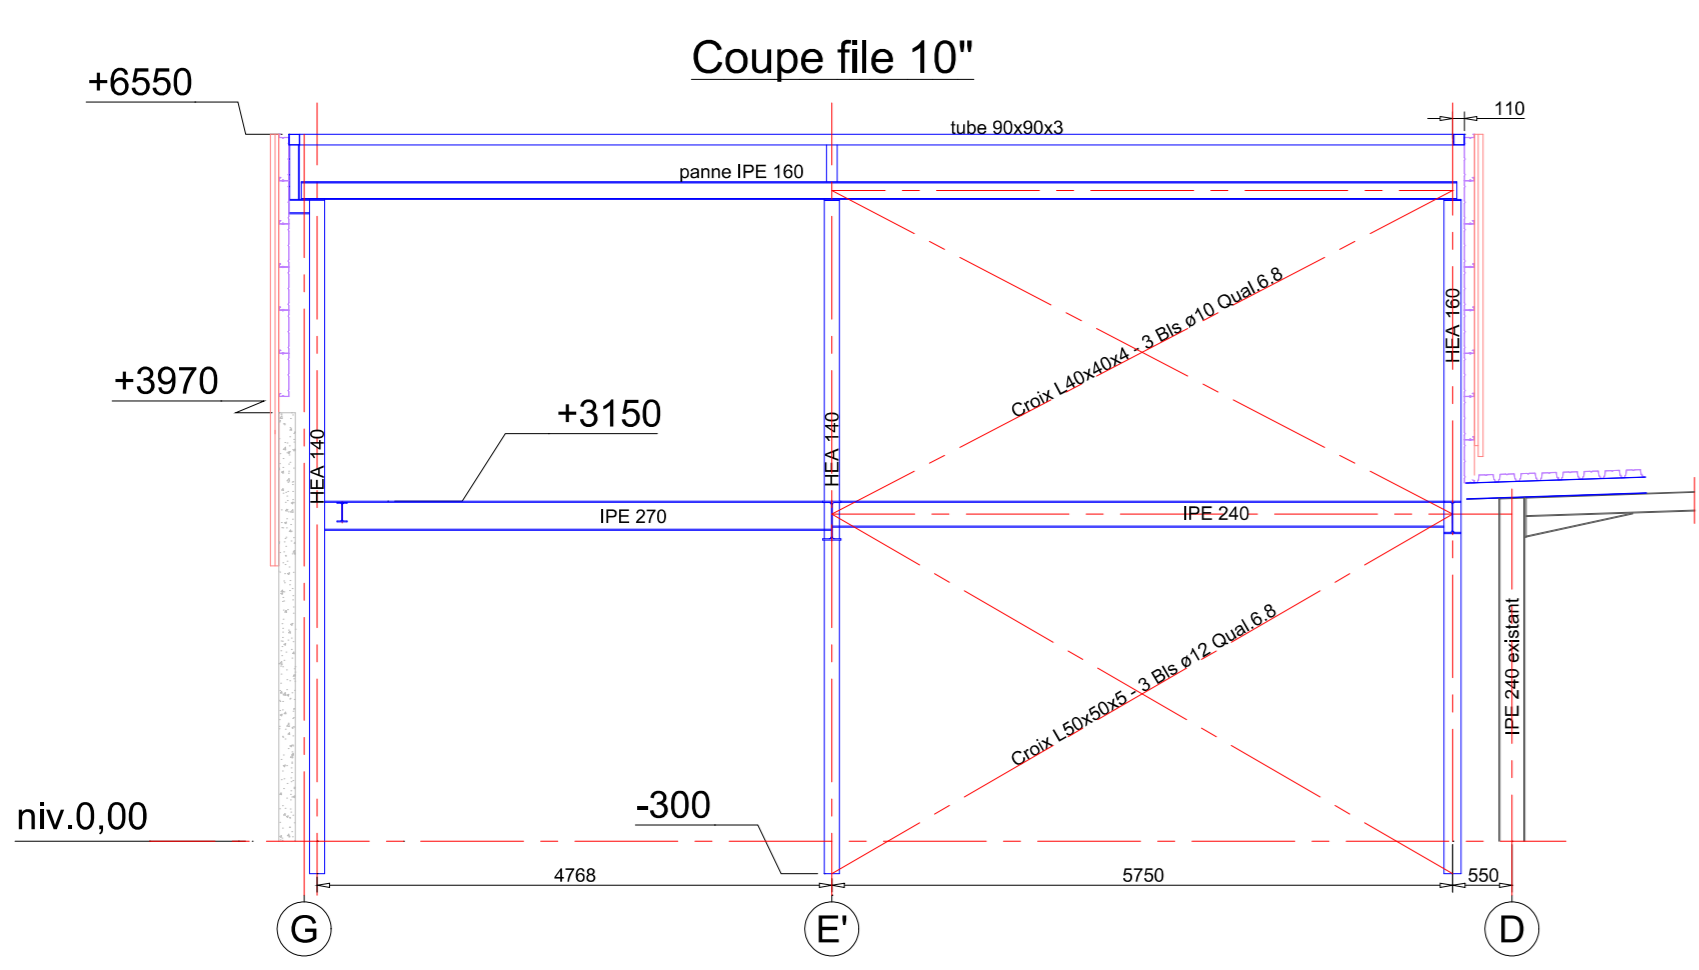

N°	DATE	OPERATION	PROJET	DESIGNATEUR	VERIFICATEUR
1					
2					
N° COMMANDE: N° PLAN: ELEVATIONS  
 ÉCHELLE: 1/50